


MHTL STATION COORDINATES					
STATION #	NORTHING	EASTING	STATION #	NORTHING	EASTING
STA 453	2000723	5877304	STA 467	2000571	5878306
STA 454	2000684	5877368	STA 468	2000562	5878372
STA 455	2000668	5877439	STA 469	2000548	5878444
STA 456	2000653	5877515	STA 470	2000534	5878513
STA 457	2000637	5877582	STA 471	2000523	5878580
STA 458	2000629	5877646	STA 472	2000517	5878648
STA 459	2000606	5877716	STA 473	2000513	5878716
STA 460	2000593	5877789	STA 474	2000502	5878785
STA 461	2000596	5877863	STA 475	2000492	5878854
STA 462	2000595	5877936	STA 476	2000481	5878919
STA 463	2000593	5878009	STA 477	2000470	5878985
STA 464	2000593	5878081	STA 478	2000459	5879048
STA 465	2000580	5878151	STA 479	2000450	5879113
STA 466	2000577	5878223			

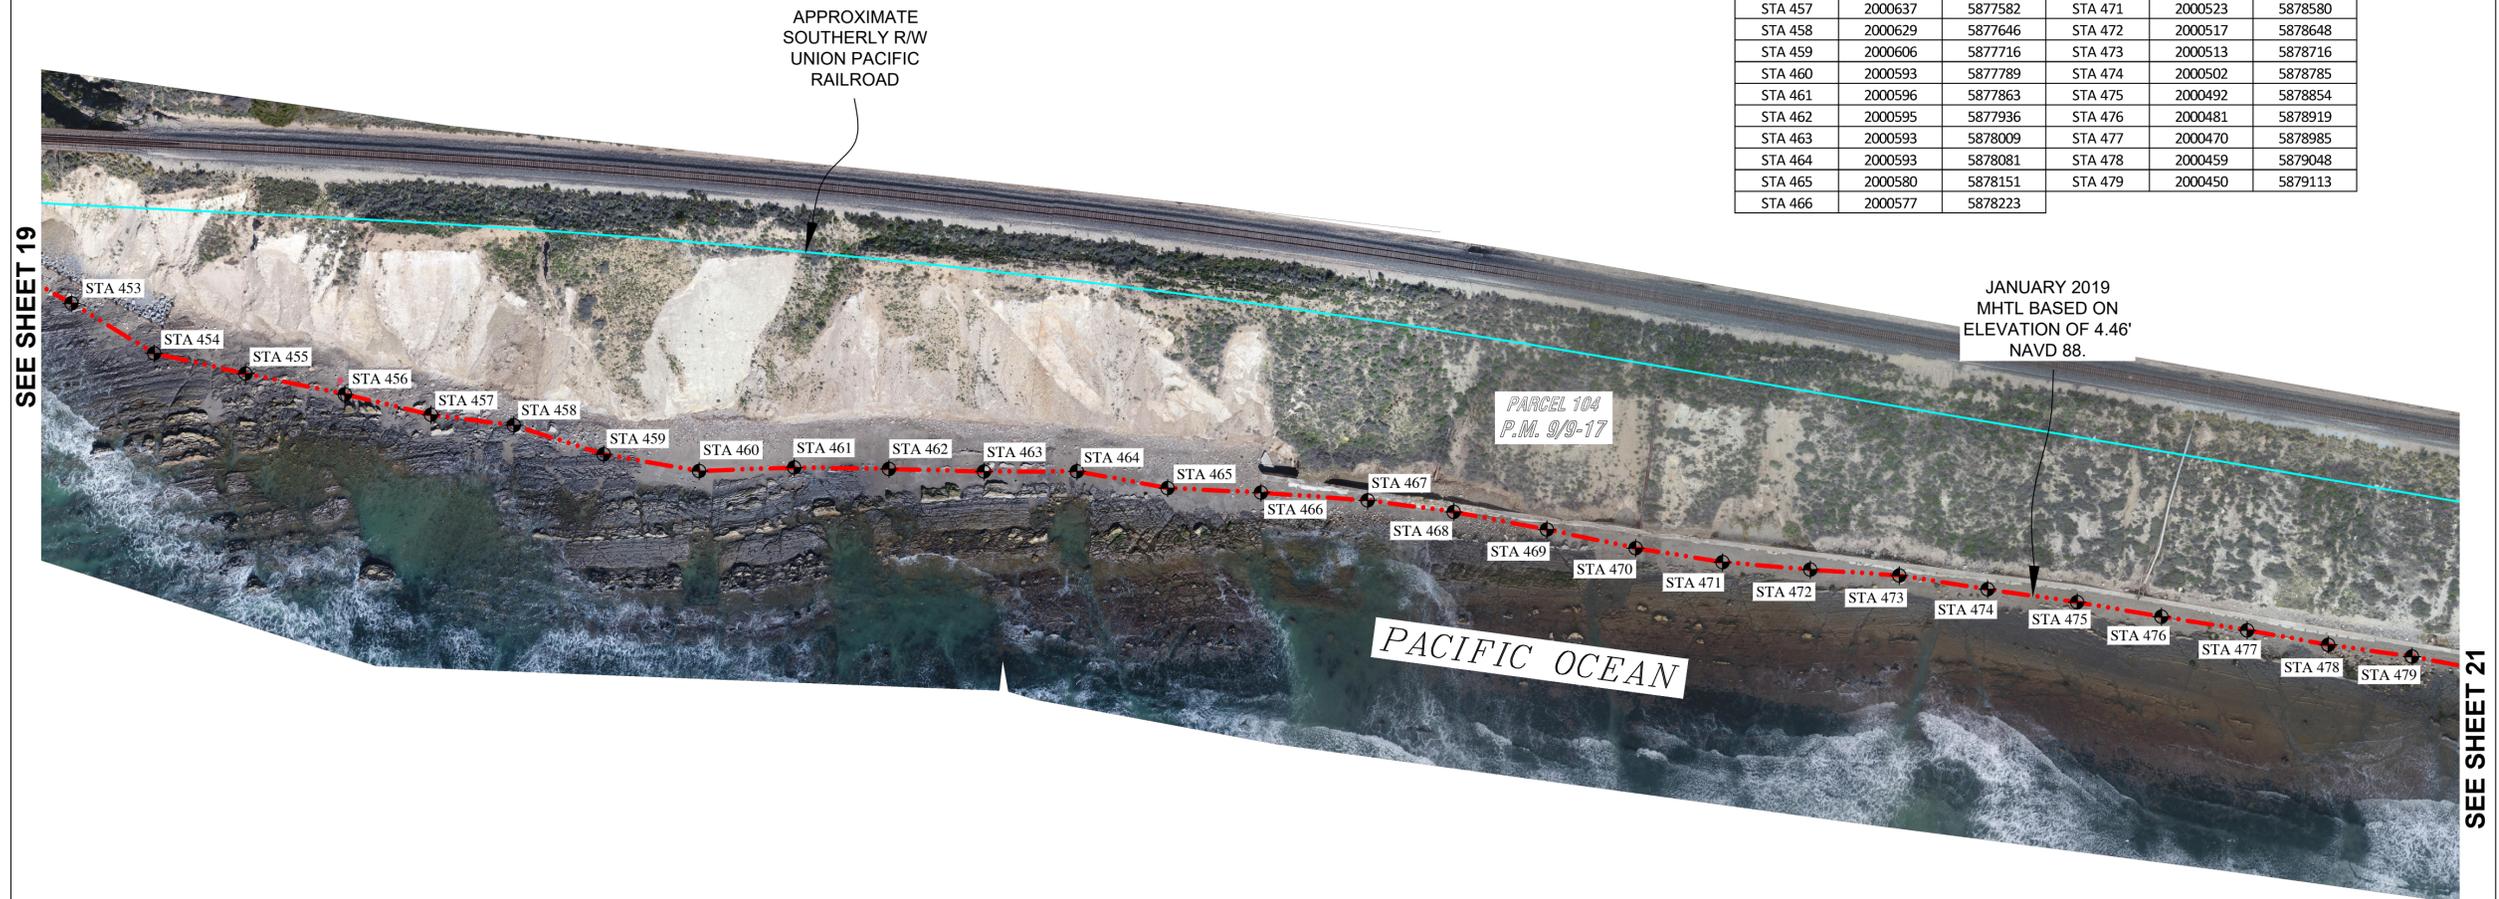


SEE SHEET 19

SEE SHEET 21

LEGEND

-  JANUARY 2019 MEAN HIGH TIDE LINE (MHTL) PER FIELD SURVEYS PERFORMED BY CSLC STAFF JAN. 29 & 30, 2019 AND BASED ON AN ELEVATION OF 4.46' NAVD 88.
-  APPROXIMATE SOUTHERLY R/W OF UNION PACIFIC RAILROAD. BASED ON RECORD INFORMATION DEPICTED ON SANTA BARBARA COUNTY PARCEL MAPS FILED IN BOOK 8 OF PARCEL MAPS AT PAGES 45 -57 AND BOOK 9 OF PARCEL MAPS AT PAGES 9 - 17.
-  MHTL STATION POINT

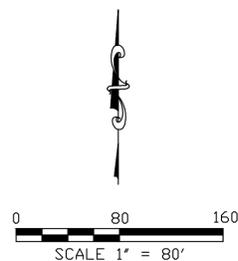

NOTES

- 1) THE UNITS FOR ALL COORDINATES AS SHOWN ARE US SURVEY FEET, UNLESS OTHERWISE NOTED.
- 2) AERIAL PHOTOGRAPHY PER CSLC UAV IMAGERY OBTAINED DECEMBER 18 THRU 20, 2018, AND JANUARY 29 THRU 31, 2019.
- 3) THIS PLAT HAS NOT BEEN APPROVED BY THE STATE LANDS COMMISSION AND DOES NOT CONSTITUTE AN OFFICIAL PLAT OF SUCH COMMISSION. NOR DOES IT ESTABLISH THE BOUNDARY LINES OR LIMITATIONS OF ANY STATE-OWNED LANDS DEPICTED HEREON.

*SURVEY OF THE
MEAN HIGH TIDE LINE
DECEMBER 4, 5, 18, 19, & 20, 2018,
JANUARY 29, 30, 31, AND
MARCH 18, 2019
HOLLISTER RANCH
SANTA BARBARA COUNTY*

**CALIFORNIA STATE
LANDS COMMISSION**



DRAWING NAME: SD20180809-SH17-20.DWG
FILE NO.: SD20180809.1
DRAWN BY: JOSEPH PORTER, PLS 8266
CHECKED BY:
DATE: 4/4/19
SCALE: 1"=80'

SHEET
20
20 OF 24